


PROPOSED LIVING SHORELINE CONCEPT DESIGN PLAN FOR SPUR ROAD, BELLAMY RIVER, DOVER, NH



PROPOSED LIVING SHORELINE CONCEPT DESIGN PLAN FOR SPUR ROAD, BELLAMY RIVER, DOVER, NH

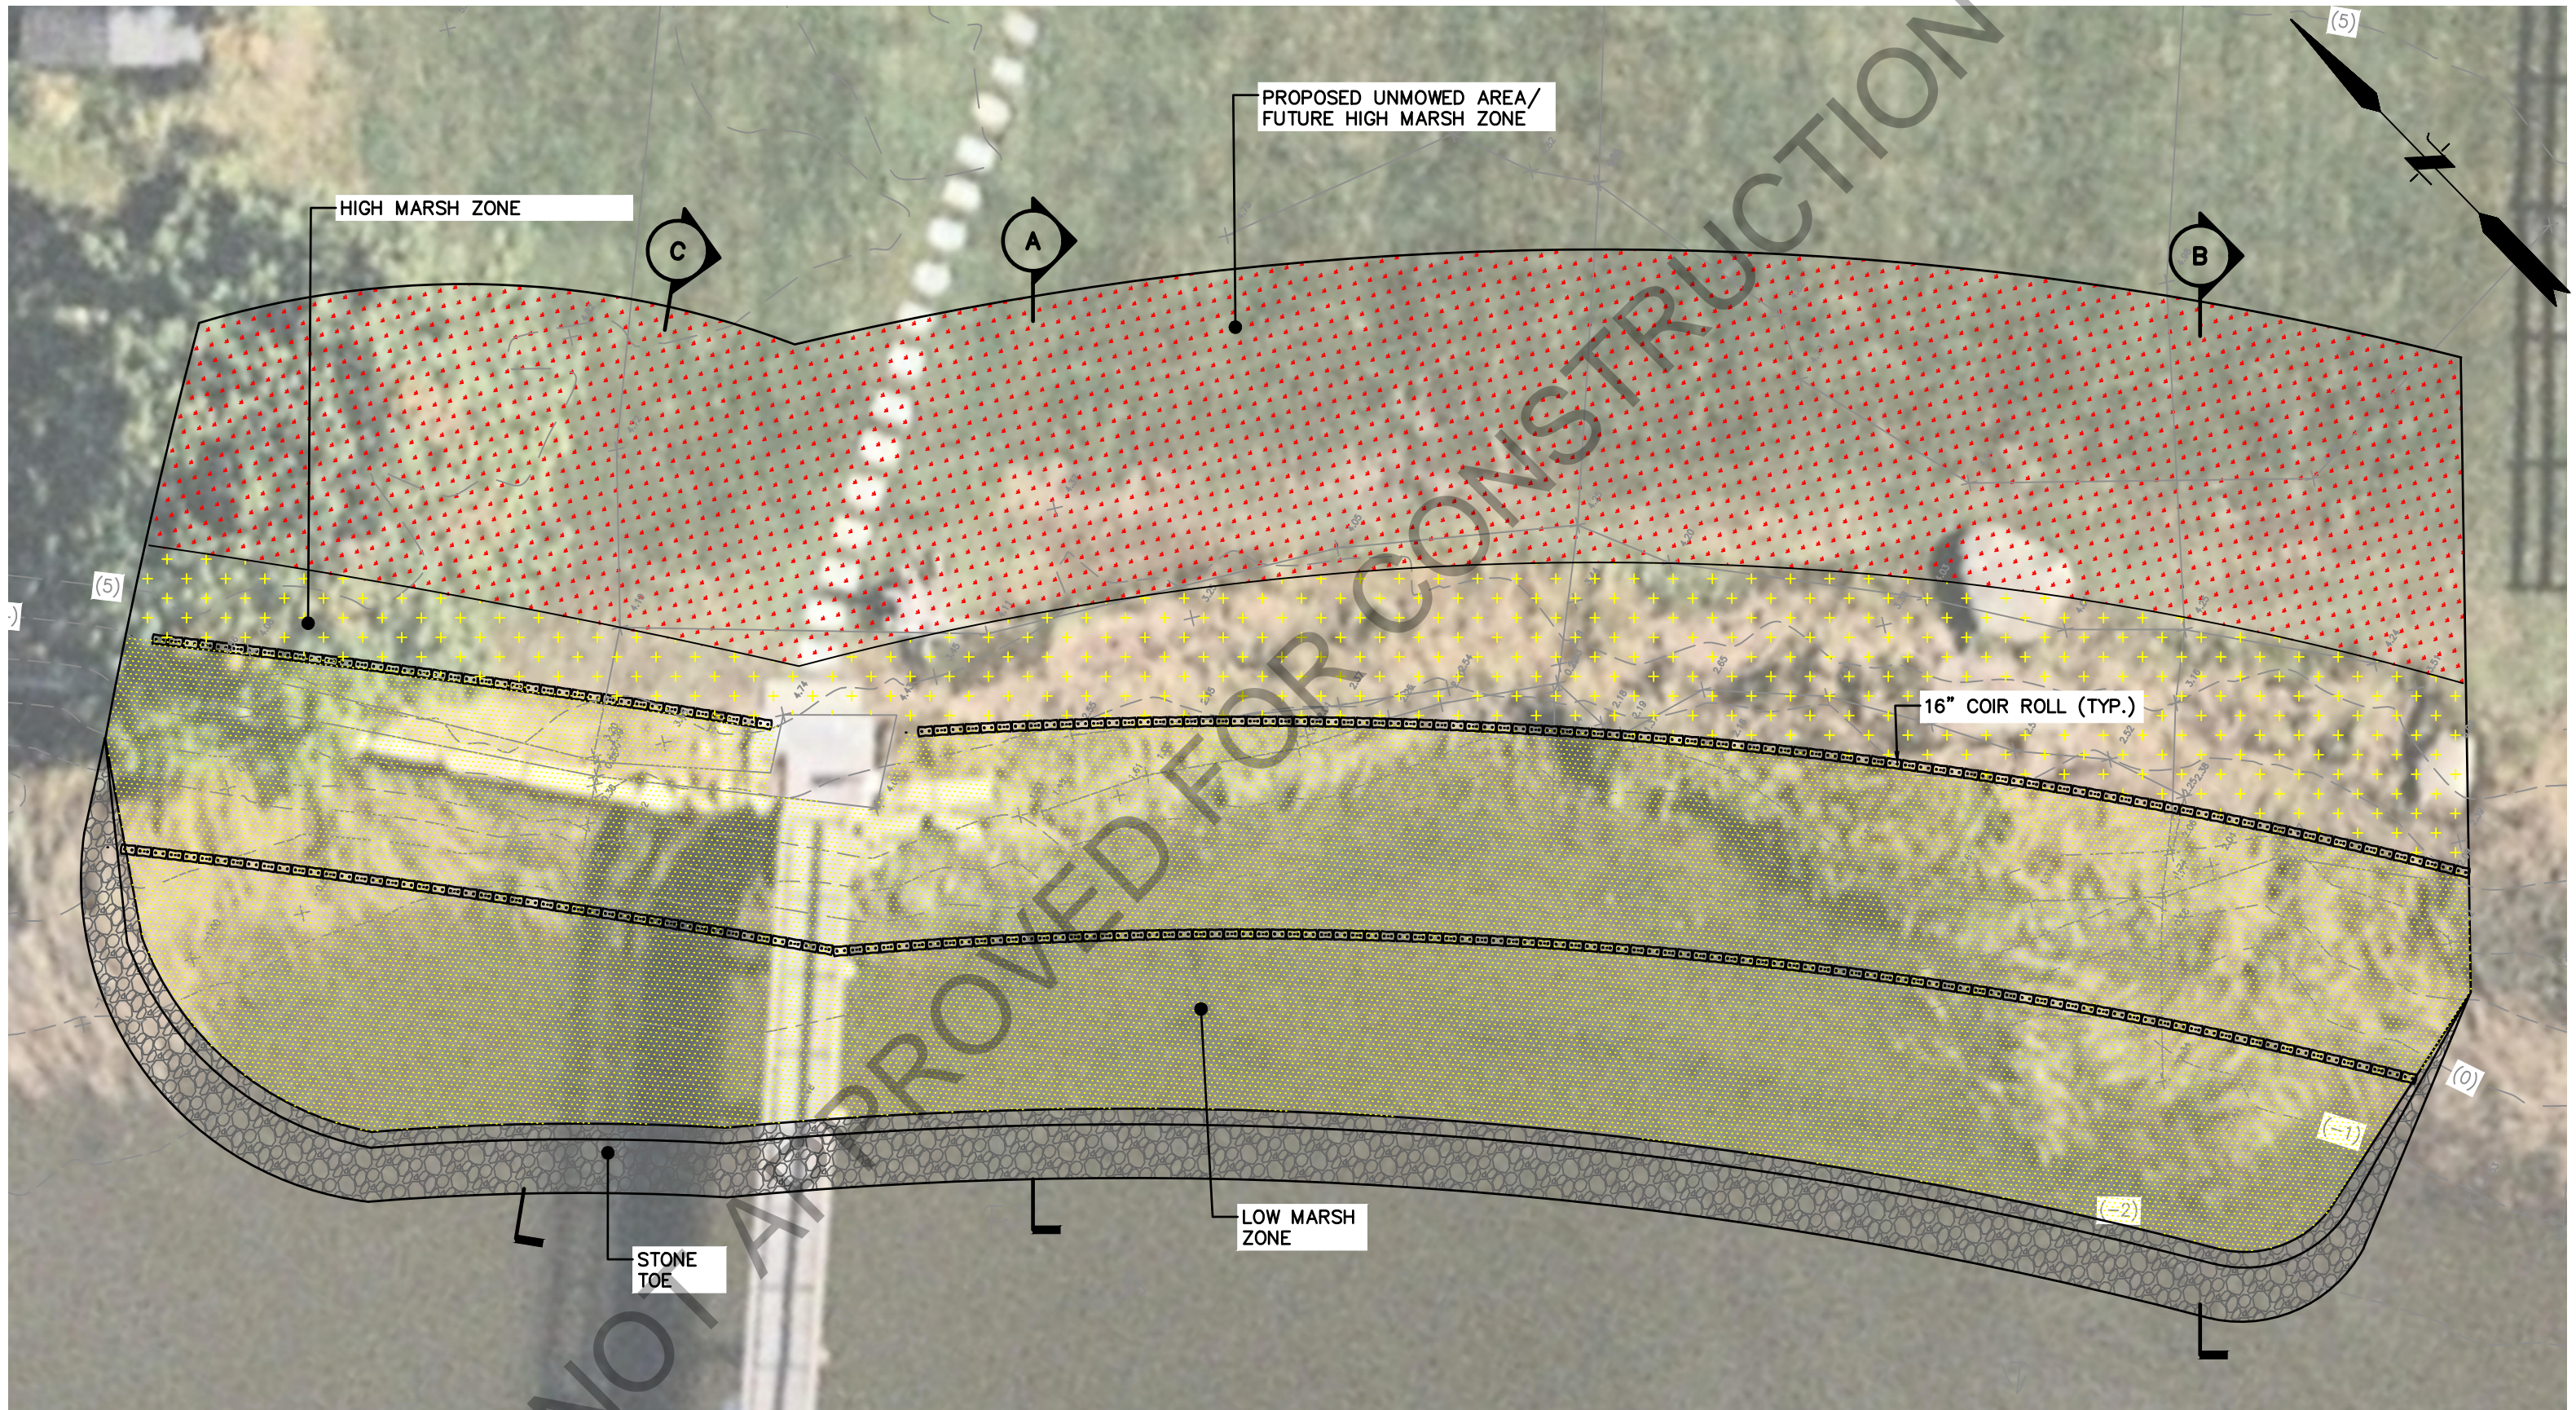